

Approval body for construction products
and types of construction

Bautechnisches Prüfamt

An institution established by the Federal and
Laender Governments

★ ★ ★
★ Designated
according to
Article 29 of Regula-
tion (EU) No 305/2011
and member of EOTA
(European Organi-
sation for Technical
Assessment)
★ ★ ★
★ ★

European Technical Assessment

ETA-18/0862
of 16 June 2020

English translation prepared by DIBt - Original version in German language

General Part

Technical Assessment Body issuing the
European Technical Assessment:

Trade name of the construction product

Product family
to which the construction product belongs

Manufacturer

Manufacturing plant

This European Technical Assessment
contains

This European Technical Assessment is
issued in accordance with Regulation (EU)
No 305/2011, on the basis of

This version replaces

Deutsches Institut für Bautechnik

fischer Anchor Channel FES with fischer Channel Bolts
FBC

Anchor Channels

fischerwerke GmbH & Co. KG
Klaus-Fischer-Straße 1
72178 Waldachtal
DEUTSCHLAND

fischerwerke

25 pages including 3 annexes which form an integral part
of this assessment

EAD 330008-03-0601

ETA-18/0862 issued on 12 August 2019

The European Technical Assessment is issued by the Technical Assessment Body in its official language. Translations of this European Technical Assessment in other languages shall fully correspond to the original issued document and shall be identified as such.

Communication of this European Technical Assessment, including transmission by electronic means, shall be in full. However, partial reproduction may only be made with the written consent of the issuing Technical Assessment Body. Any partial reproduction shall be identified as such.

This European Technical Assessment may be withdrawn by the issuing Technical Assessment Body, in particular pursuant to information by the Commission in accordance with Article 25(3) of Regulation (EU) No 305/2011.

European Technical Assessment**ETA-18/0862**

English translation prepared by DIBt

Page 3 of 25 | 16 June 2020

Specific Part**1 Technical description of the product**

The fischer Anchor Channel FES with fischer Channel Bolts FBC is a system consisting of a C-shaped channel profile of steel and at least two metal anchors non-detachably fixed on the channel back and fischer Channel Bolts.

The anchor channel is embedded surface-flush in the concrete. fischer Channel Bolts with appropriate hexagonal nuts and washers are fixed to the channel.

The product description is given in Annex A.

2 Specification of the intended use in accordance with the applicable European Assessment Document

The performances given in Section 3 are only valid if the anchor channel is used in compliance with the specifications and conditions given in Annex B.

The verifications and assessment methods on which this European Technical Assessment is based lead to the assumption of a working life of the anchor channel of at least 50 years. The indications given on the working life cannot be interpreted as a guarantee given by the producer, but are to be regarded only as a means for choosing the right products in relation to the expected economically reasonable working life of the works.

3 Performance of the product and references to the methods used for its assessment**3.1 Mechanical resistance and stability (BWR 1)**

Essential characteristic	Performance
Characteristic resistance under tension loading (static and quasi-static loading)	See Annex A4 and A5, Annex B3 and B4, Annex C1, C2 and C5
Characteristic resistance under shear loading (static and quasi-static loading)	See Annex C3 to C6
Characteristic resistance under combined tension and shear loading (static and quasi-static loading)	See Annex C4
Characteristic resistances under fatigue tension loading	No performance assessed
Displacements (static and quasi-static loading)	See Annex C2 and C4
Durability	See Annex B1

European Technical Assessment

ETA-18/0862

English translation prepared by DIBt

Page 4 of 25 | 16 June 2020

3.2 Safety in case of fire (BWR 2)

Essential characteristic	Performance
Reaction to fire	Class A1
Characteristic resistance to fire	No performance assessed

4 Assessment and verification of constancy of performance (AVCP) system applied, with reference to its legal base

In accordance with EAD No. 330008-03-0601, the applicable European legal act is: [2000/273/EC].

The system to be applied is: 1

5 Technical details necessary for the implementation of the AVCP system, as provided for in the applicable European Assessment Document


Technical details necessary for the implementation of the AVCP system are laid down in the control plan deposited with Deutsches Institut für Bautechnik.


Issued in Berlin on 16 June 2020 by Deutsches Institut für Bautechnik

BD Dipl.-Ing. Andreas Kummerow
Head of Department

beglaubigt:
Tempel

English translation prepared by DIBt

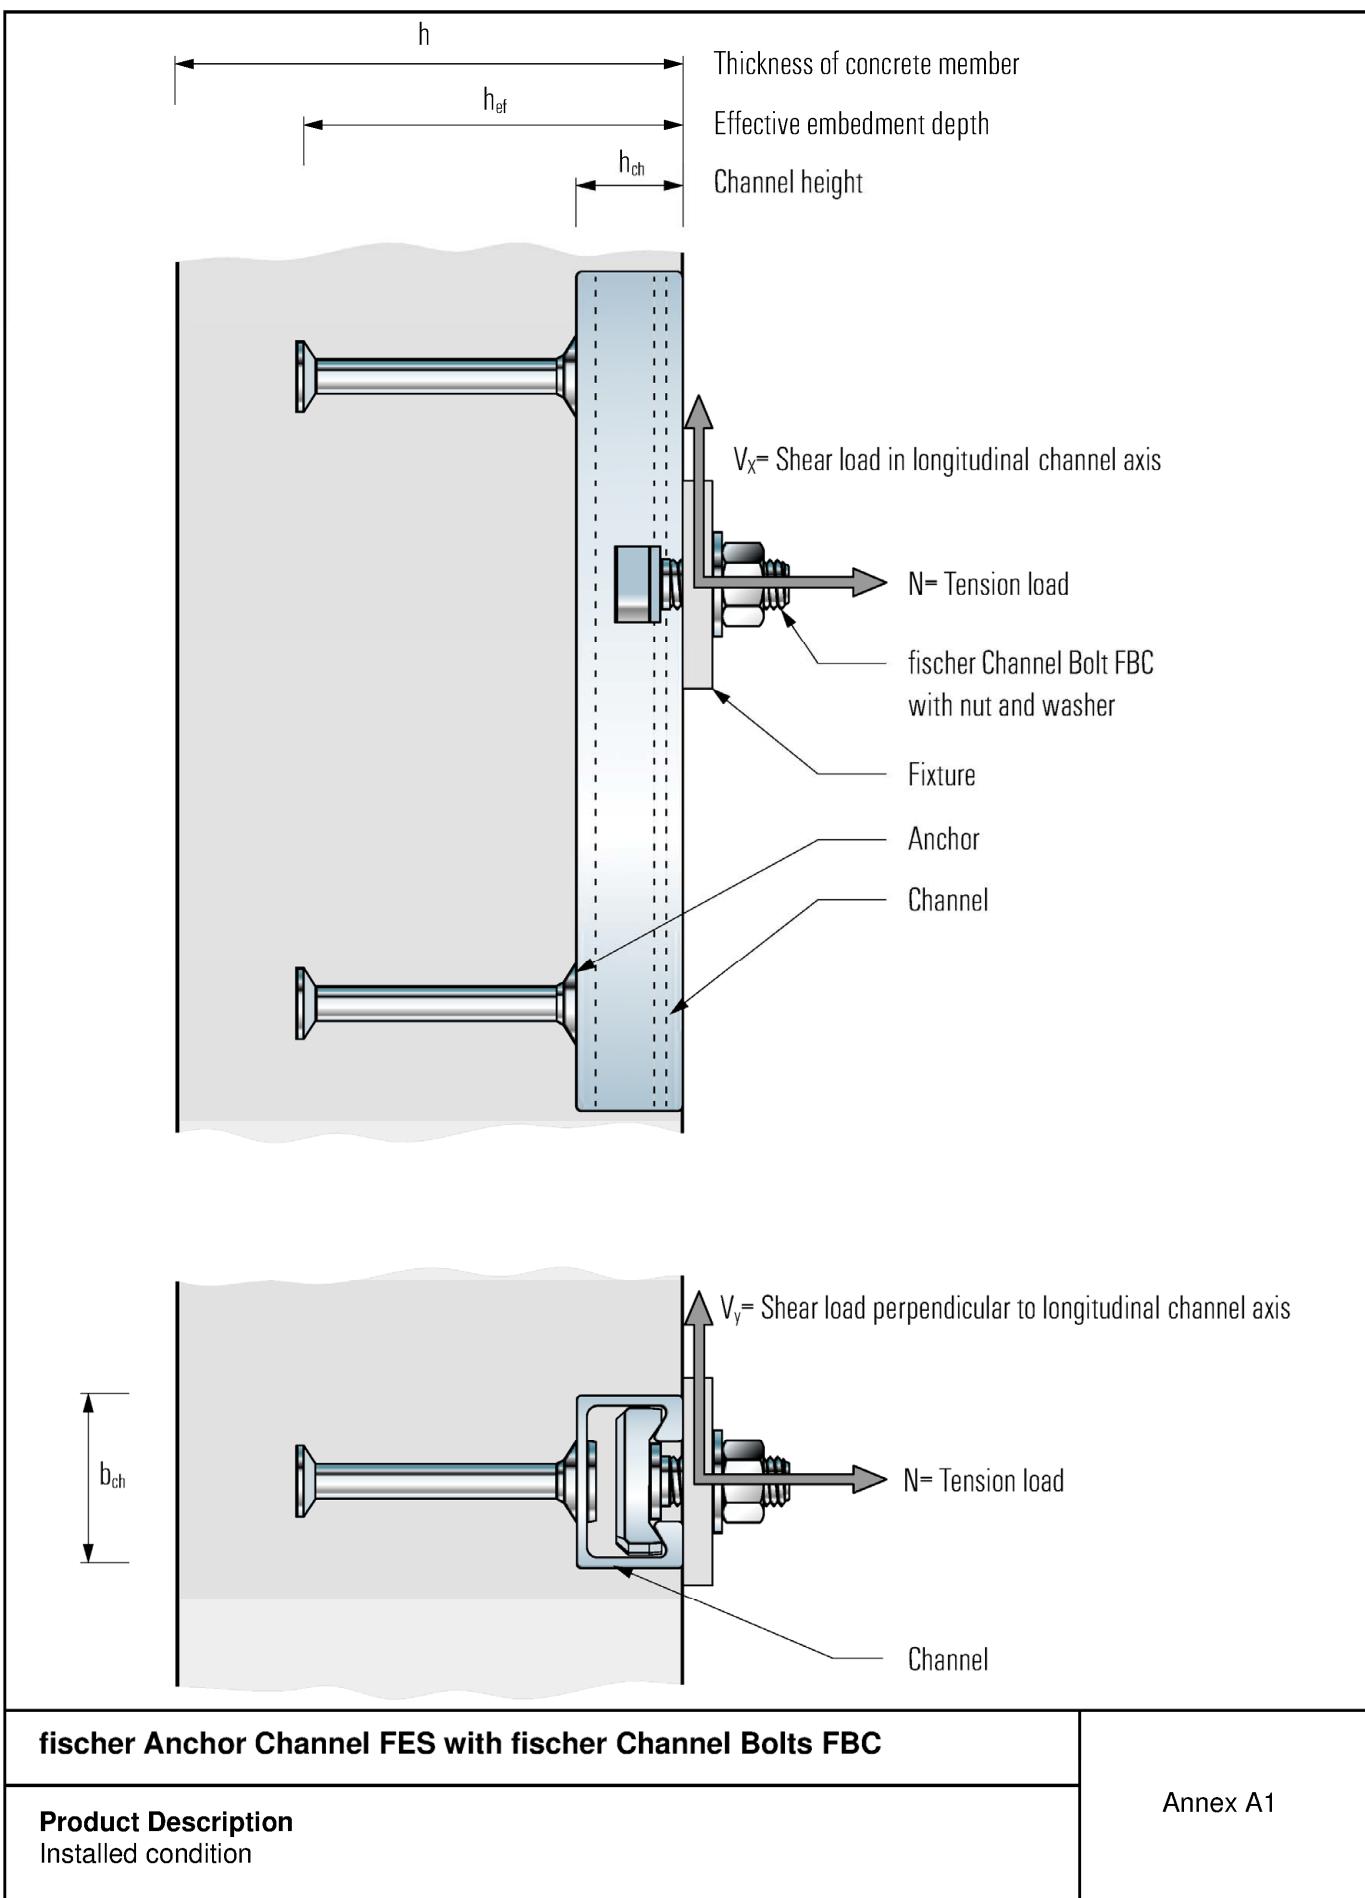

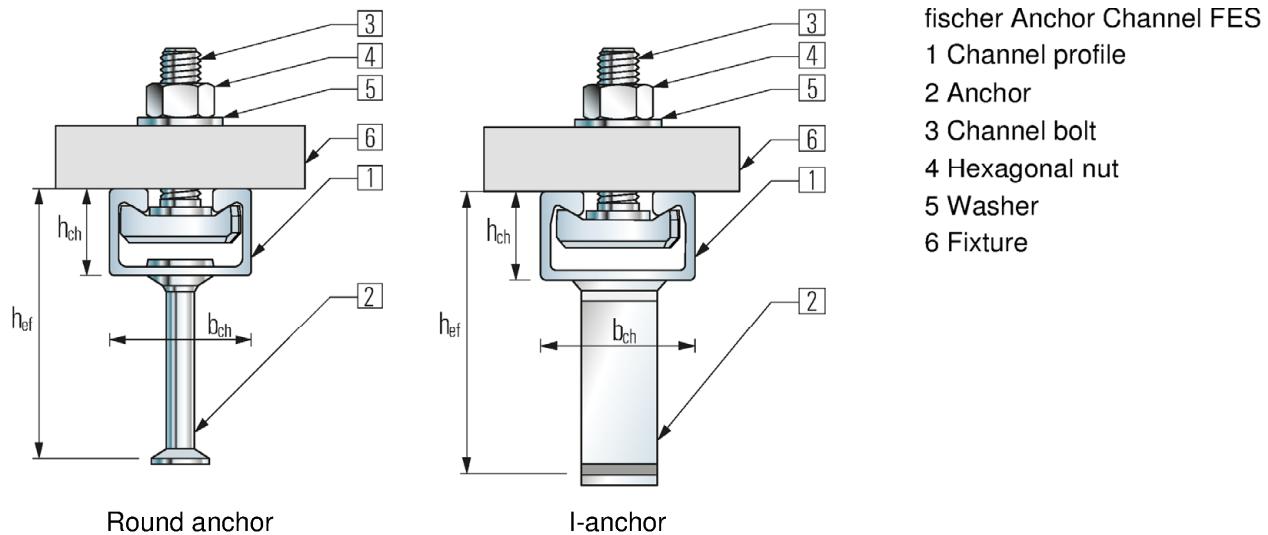

Marking of the fischer anchor channel FES:

e. g.:  I-50/30

 = Identifying mark of the manufacturer
I = Additional marking for I-anchors
No marking for round anchors
50/30 = Anchor channel size
(29/20; 38/23; 40/22; 50/30; 52/34,
28/15; 38/17; 40/25; 49/30; 54/33)




Stamped into back of channel
Optional: printed on channel web or channel lips
H = Hot rolled channel, C = Cold formed channel
No marking for material acc. A7 Table 6 (Channel profile)

Marking of the fischer channel bolt FBC:

e. g.:  5030 8.8

 = Identifying mark of the manufacturer
5030 = Type of channel bolt
8.8 = Steel grade
N = Notching channel bolt (if applicable)

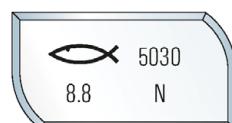

Marking of channel bolt type (smooth, serrated, notching head) according to Annex A6

fischer Anchor Channel FES with fischer Channel Bolts FBC

Product Description
Marking and materials

Annex A2

English translation prepared by DIBt

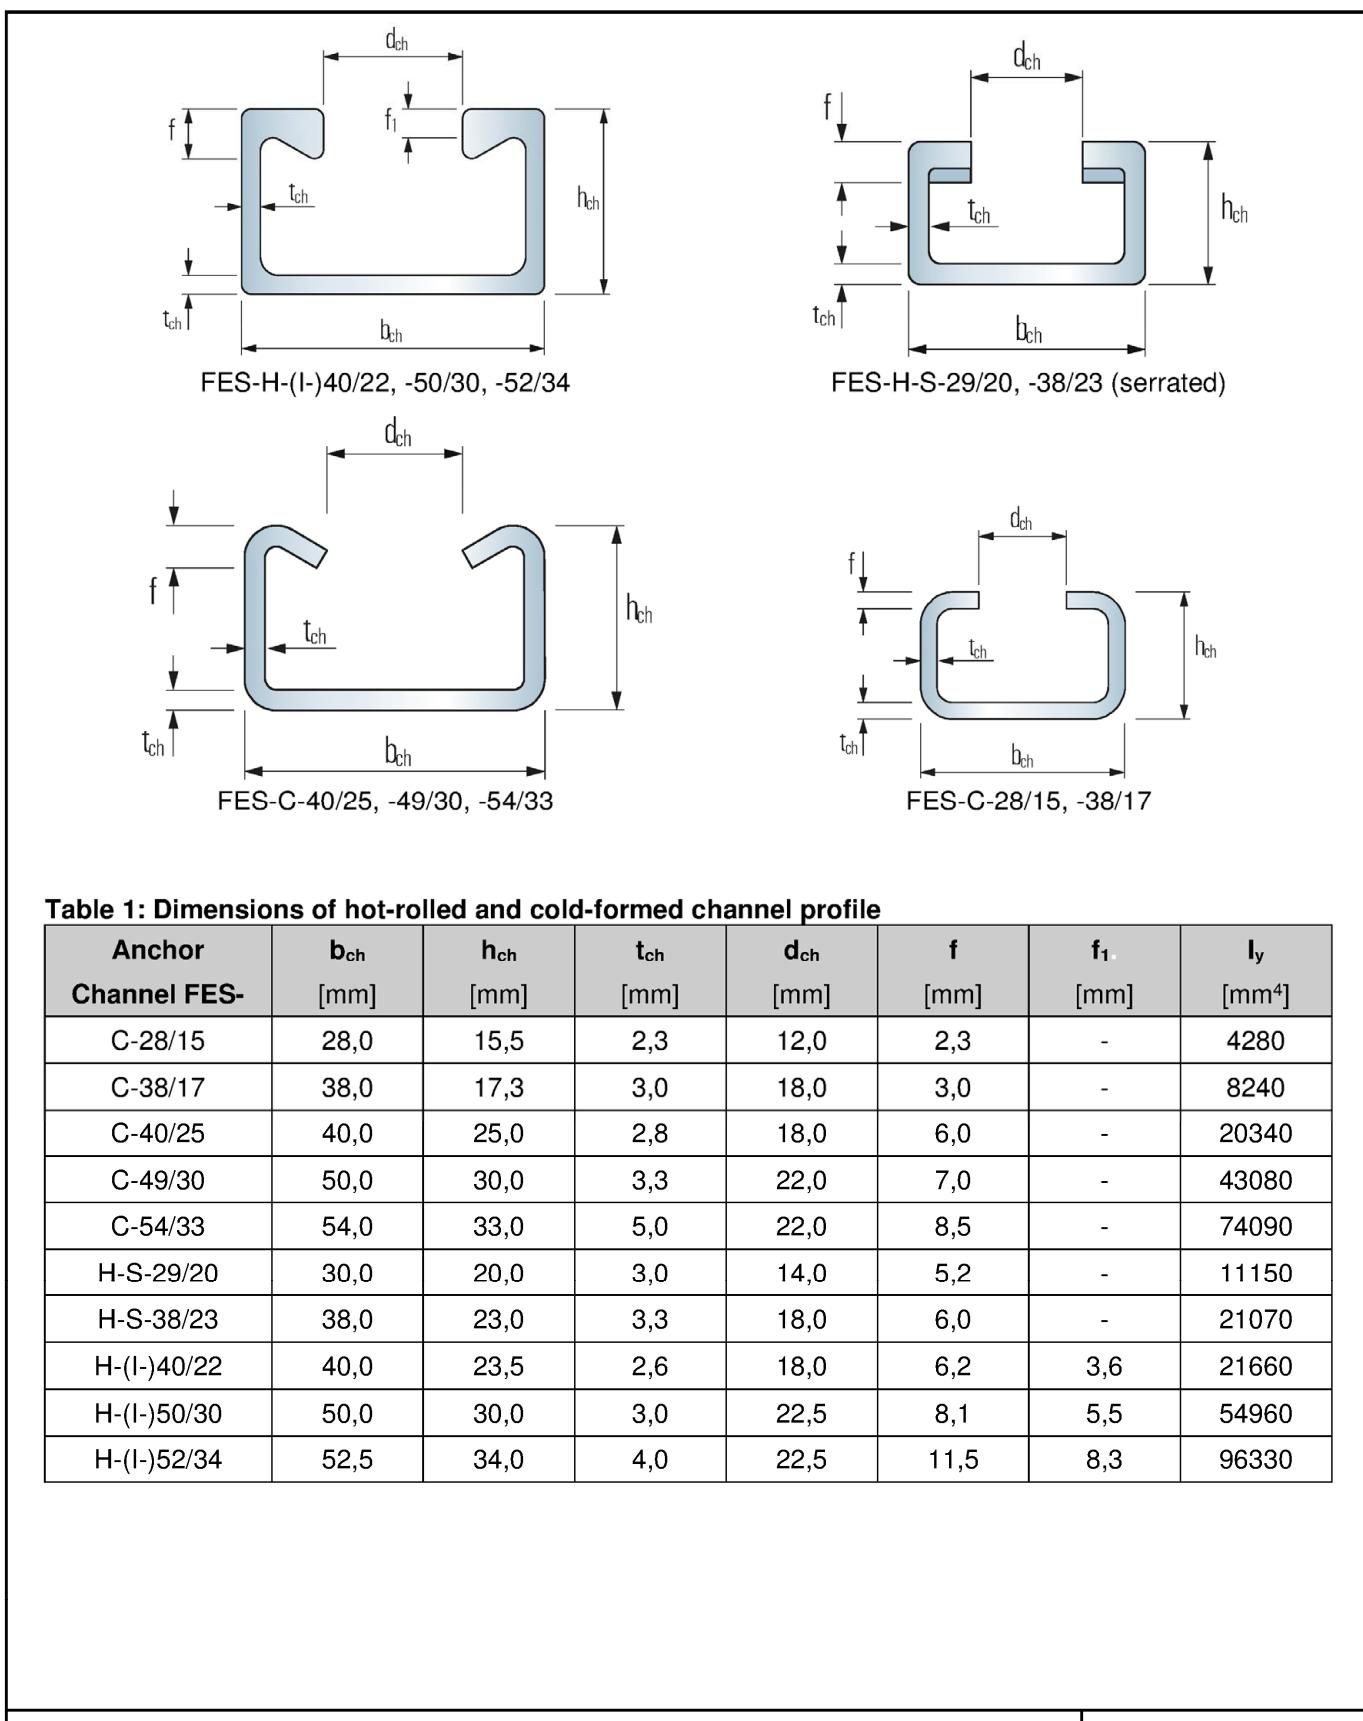


Table 1: Dimensions of hot-rolled and cold-formed channel profile

Anchor Channel FES-	b_{ch} [mm]	h_{ch} [mm]	t_{ch} [mm]	d_{ch} [mm]	f [mm]	f_1 [mm]	I_y [mm ⁴]
C-28/15	28,0	15,5	2,3	12,0	2,3	-	4280
C-38/17	38,0	17,3	3,0	18,0	3,0	-	8240
C-40/25	40,0	25,0	2,8	18,0	6,0	-	20340
C-49/30	50,0	30,0	3,3	22,0	7,0	-	43080
C-54/33	54,0	33,0	5,0	22,0	8,5	-	74090
H-S-29/20	30,0	20,0	3,0	14,0	5,2	-	11150
H-S-38/23	38,0	23,0	3,3	18,0	6,0	-	21070
H-(I)-40/22	40,0	23,5	2,6	18,0	6,2	3,6	21660
H-(I)-50/30	50,0	30,0	3,0	22,5	8,1	5,5	54960
H-(I)-52/34	52,5	34,0	4,0	22,5	11,5	8,3	96330

fischer Anchor Channel FES with fischer Channel Bolts FBC

Product Description
Dimensions of channels

Annex A3

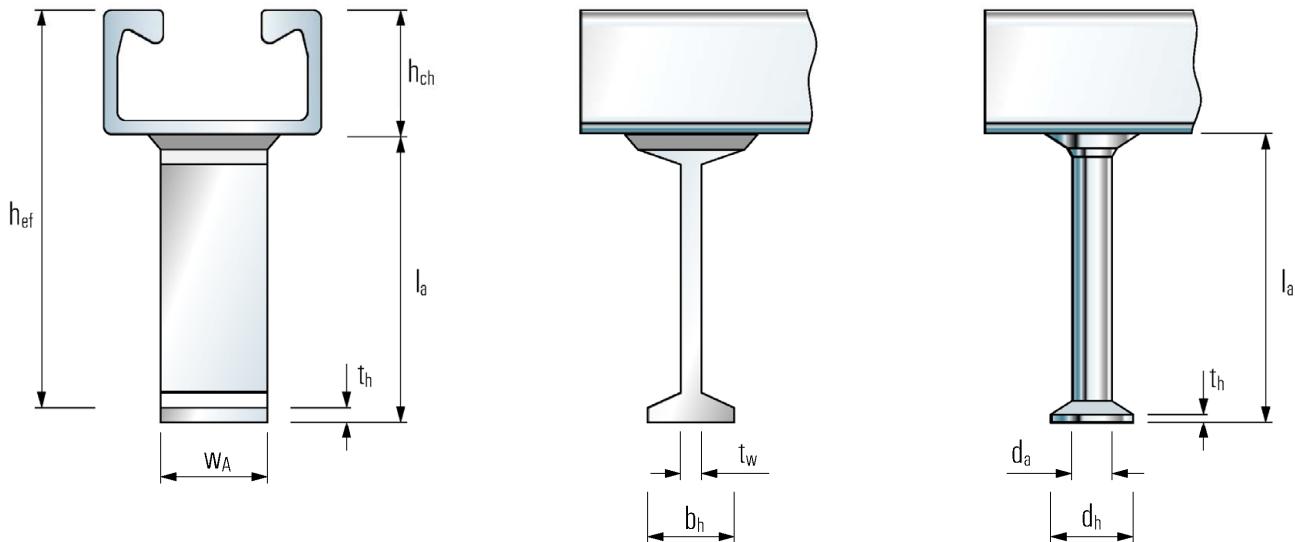


Table 2: Dimensions of anchor (welded I-anchor or forged round anchor)

Anchor Channel FES -	I-anchor						Round anchor					
	$l_{a,\min}$ [mm]	$t_{w,\min}$ [mm]	$b_{h,\min}$ [mm]	t_h [mm]	w_A [mm]	$A_{h,\min}$ [mm ²]	$l_{a,\min}$ [mm]	d_a [mm]	d_h [mm]	t_h [mm]	A_h [mm ²]	
C-28/15	-	-	-	-	-	-	31,0	6	12,0	1,3	85	
C-38/17	-	-	-	-	-	-	60,8	8	16,0	2,0	151	
C-40/25	-	-	-	-	-	-	56,0	8	16,0	2,0	151	
C-49/30	-	-	-	-	-	-	66,0	10	20,0	2,2	236	
C-54/33	-	-	-	-	-	-	124,5	11	24,3	2,5	369	
H-S-29/20	-	-	-	-	-	-	59,5	10	20,0	2,5	236	
H-S-38/23	-	-	-	-	-	-	76,2	10	20,0	2,2	236	
H-(I)-40/22	62	5	20	5	20	300	68,5	8	16,0	2,0	151	
H-(I)-50/30	69	5	20	5	25	375	66,2	10	20,0	2,2	236	
H-(I)-52/34	126	5 ¹⁾	20 ¹⁾	5	40	600	123,5	11	24,3	2,5	369	

¹⁾ Alternative I-anchor: $t_w = 6$ mm, $b_h = 25$ mm


fischer Anchor Channel FES with fischer Channel Bolts FBC

Product Description
Dimensions of anchors

Annex A4

Table 3: Dimensions of Anchor Channels FES-

Anchor channel FES-	Anchor type	s _{min} [mm]	s _{max} [mm]	x _{min} [mm]	x _{max} [mm]	l _{min} [mm]	l _{max} [mm]
C-28/15	round	100	200	25	35	150	6.070
C-38/17			250				
C-40/25			200				
C-49/30			250				
C-54/33		250	35	35	170	170	170
H-S-29/20							
H-S-38/23							
H-(I)-40/22	round or I	250	35	35	170	170	170
H-(I)-50/30	round or I						
H-I-52/34	I	250	35	35	170	170	170
H-52/34	round						

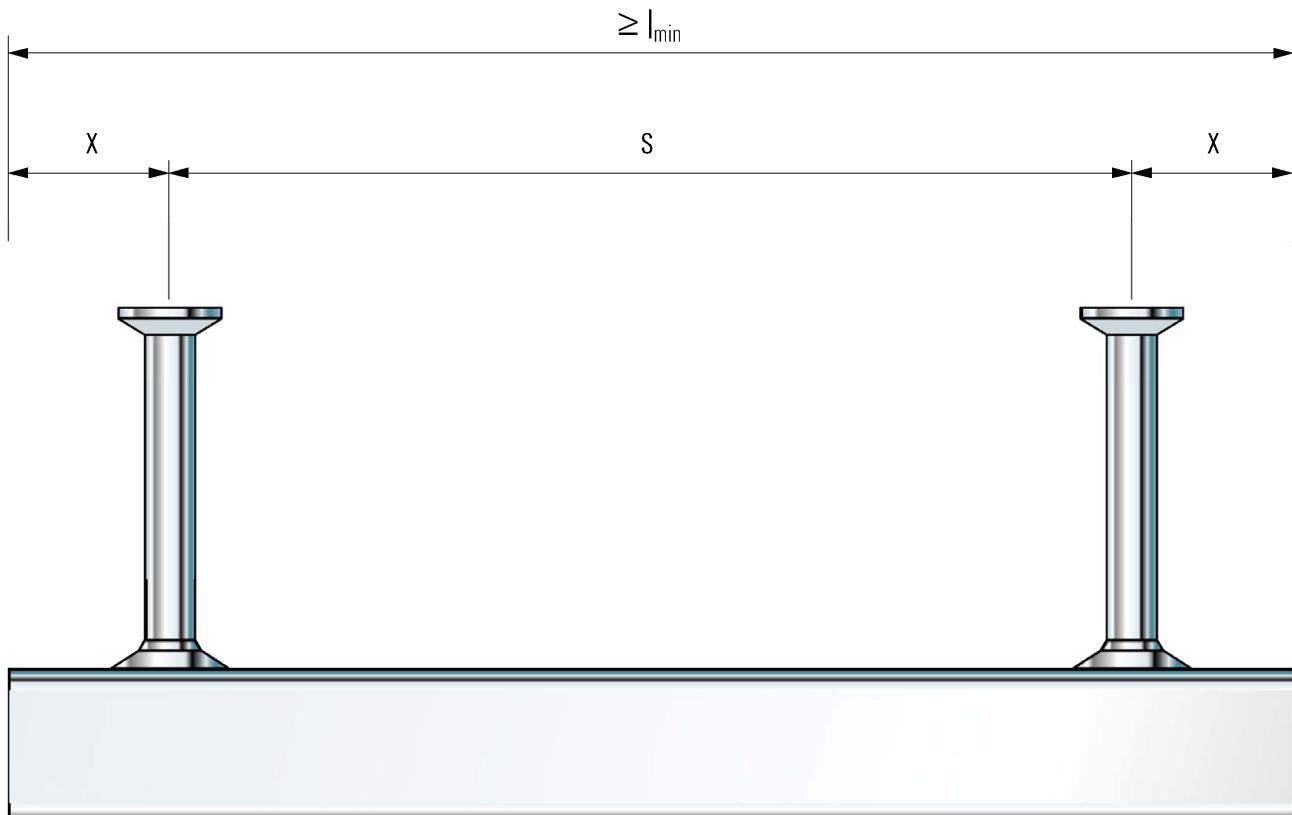

fischer Anchor Channel FES with fischer Channel Bolts FBC

Product Description
Anchor position and channel length

Annex A5

Table 4: Steel grade and corrosion class


Channel Bolt	Carbon steel ¹⁾
Steel grade	8.8
f_{uk} [N/mm ²]	800 / 830
f_{yk} [N/mm ²]	640 / 660 ²⁾
Corrosion protection	G ³⁾ F ⁴⁾

¹⁾ Material properties according to Annex A7


²⁾ Material properties according to EN ISO 898-1

³⁾ Electroplated


⁴⁾ Hot-dip galvanized

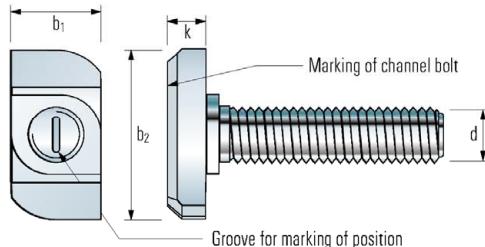


Channel Bolt FBC-28/15, FBC-38/17

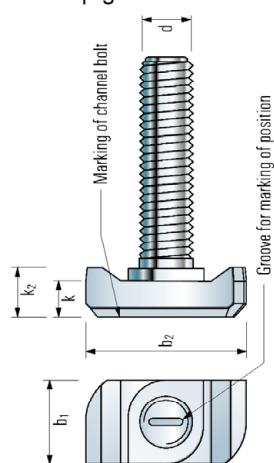

Channel Bolt
FBC-40/22, FBC-50/30

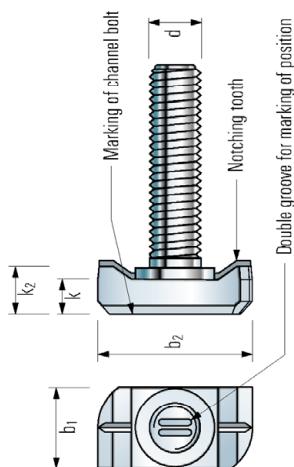

Notching Channel Bolt
FBC-N-50/30-M20

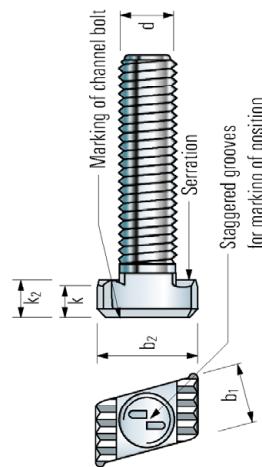

Serrated Channel Bolt
FBC-S-29/20, FBC-S-38/23

Table 5: Dimensions of fischer Channel Bolts FBC and matching fischer Anchor Channels FES

Anchor Channel FES-	Channel Bolt FBC-	Dimensions				
		Thread d	b1 [mm]	b2 [mm]	k [mm]	k2 [mm]
C-28/15	28/15	M8			5	-
		M10	11	22,2	5	-
		M12			7	-
C-38/17	38/17	M10			6	-
		M12	16	30	7	-
H-S-29/20	S-29/20	M12	13	22	6,5	8
H-S-38/23 C-38/17	S-38/23	M12	16,7	29,1	5,8	7,3
		M16				
H(-I)-40/22 C-40/25	40/22	M10	14			
		M12	14	32,5	8	11
		M16	17			
C-49/30 H(-I)-50/30 C-54/33 H(-I)-52/34	50/30	M10	17,1		9	11,5
		M12	17,1		10	12,5
		M16	17,1	40,5	11	13,5
		M20	20,5		12	14,5
H(-I)-50/30 H(-I)-52/34	N-50/30	M20	21	40,5	12	16

fischer Anchor Channel FES with fischer Channel Bolts FBC

Product Description

Channel bolts

Annex A6

Table 6: Materials and properties

Component	Steel		
	Mechanical properties	Coating	Coating
1	2a	2b	2c
Channel profile	1.0038, 1.0044 acc. to EN 10025:2004 1.0976, 1.0979 acc. to EN 10149:2013	Hot dip galvanized ≥ 50 µm acc. to EN ISO 10684:2004 + AC:2009	Hot dip galvanized ≥ 50 µm acc. to EN ISO 10684:2004 + AC:2009
Anchor	1.0038, 1.0213, 1.0214 acc. to EN 10025:2004 1.5525, 1.5535 acc. to EN 10263:2017 1.5523	Hot dip galvanized ≥ 50 µm acc. to EN ISO 10684:2004 + AC:2009	Hot dip galvanized ≥ 50 µm acc. to EN ISO 10684:2004 + AC:2009
Channel bolt	Steel grade 8.8 acc. to EN ISO 898-1:2013	Electroplated acc. to EN ISO 4042:2018	Hot dip galvanized ≥ 50 µm acc. to EN ISO 10684:2004 + AC:2009
Plain washer ¹⁾ acc. to EN ISO 7089:2000 and EN ISO 7093-1:2000	Hardness class $A \geq 200 \text{ HV}$	Electroplated acc. to EN ISO 4042:2018	Hot dip galvanized ≥ 50 µm acc. to EN ISO 10684:2004 + AC:2009
Hexagonal nut acc. to EN ISO 4032:2012	Property class 5 or 8 acc. to EN ISO 898-2:2012	Electroplated acc. to EN ISO 4042:2018	Hot dip galvanized ≥ 50 µm acc. to EN ISO 10684:2004 + AC:2009

¹⁾ Not in the scope of delivery

fischer Anchor Channel FES with fischer Channel Bolts FBC

Product Description
Materials

Annex A7

Specification of intended use

Anchor channels and channel bolts subject to:

- Static and quasi-static loads in tension and shear perpendicular to the longitudinal axis of the channel for FES in combination with channel bolt FBC.
- Static and quasi-static loads in tension and shear, shear perpendicular to the longitudinal axis of the channel and shear in the direction of the longitudinal axis of the channel for FES-H(-I)-50/30 or FES-H(-I)-52/34 in combination with notching channel bolt FBC-N-50/30-M20
- Static and quasi-static loads in tension and shear, shear perpendicular to the longitudinal axis of the channel and shear in the direction of the longitudinal axis of the channel for serrated anchor channels FES-H-S in combination with serrated channel bolts FBC-S.

Base materials:

- Reinforced or unreinforced normal weight concrete according to EN 206-1:2000.
- Strength classes C12/15 to C90/105 according to EN 206-1:2000
- Cracked or uncracked concrete.

Use conditions (Environmental conditions):

- Structures subject to dry internal conditions (e.g. accommodations, bureaus, schools, hospitals, shops, exceptional internal conditions with usual humidity) (anchor channels and channel bolts according to Annex A7, Table 6, column 2b and 2c).
- Structures subject to internal conditions with usual humidity (e.g. kitchens, bathrooms and laundries in residential buildings, exceptional permanent damp conditions and application under water) (anchor channels and channel bolts according to Annex A7, Table 6, column 2c).

Design:

- Anchor channels are designed under the responsibility of an engineer experienced in anchorages and concrete work.
- Verifiable calculation notes and drawings are prepared taking account of the loads to be anchored. The position of the anchor channel and channel bolts are indicated on the design drawings (e.g. position of the anchor channel relative to the reinforcement or to supports).
- For static and quasi-static loading as well as fire exposure the anchor channels have to be designed in accordance with EOTA TR 047 "Calculation Method for the Performance of Anchor Channels", March 2018 or EN 1992-4:2018.
- The characteristic resistances are calculated with the minimum effective embedment depth.

fischer Anchor Channel FES with fischer Channel Bolts FBC

Intended Use
Specifications

Annex B1

Installation:

- The installation of anchor channels is carried out by appropriately qualified personnel under the supervision of the person responsible for the technical matters on site.
- Use of the anchor channels only as supplied by the manufacturer - without any manipulations, repositioning or exchanging of channel components.
- Cutting of anchor channels is allowed only if pieces according to Annex A5, Table 3 are generated including end spacing x and minimum channel length l_{min} and only to be used in dry internal conditions.
- Installation in accordance with the installation instruction given in Annexes B5, B6, B7 or B8.
- The anchor channels are fixed on the formwork, reinforcement or auxiliary construction such that no movement of the channels will occur during the time of laying the reinforcement and of placing and compacting the concrete.
- The concrete around the head of the anchors is properly compacted. The channels are protected from penetration of concrete into the internal space of the channels.
- Washers may be chosen according to Annex A7 and provided separately by the user.
- Orientating the channel bolt (groove according to Annex B6, B7 and B8) rectangular to the channel axis.
- The required installation torque given in Annex B4 must be applied and must not be exceeded.
- Notching channel bolts FBC-N-50/30 may be used only once after applying the installation torque $T_{inst,s}$.

fischer Anchor Channel FES with fischer Channel Bolts FBC

Intended Use
Specification

Annex B2

Table 7: Installation parameters

Anchor Channel FES-			C-28/15	C-38/17	H-S-29/20	H-S-38/23	C-40/25 H-40/22 H-I-40/22	C-49/30 H-50/30 H-I-50/30	C-54/33 H-52/34 H-I-52/34
Minimum effective embedment depth	$h_{\text{ef},\min}$	[mm]	45	76	77	97	79 90 79	94 94 94	155 155 155
Minimum edge distance	c_{\min}		40	50	75	100	50 50 50	75 75 75	100 100 100
Minimum thickness of concrete member	h_{\min} ¹⁾		70	100	100	100	100 100 100	100 100 100	160 160 170

¹⁾ $h_{\min} = h_{\text{ef}} + t_h + c_{\text{nom}}$; c_{nom} according to EN 1992-1-1:2004 + AC:2010

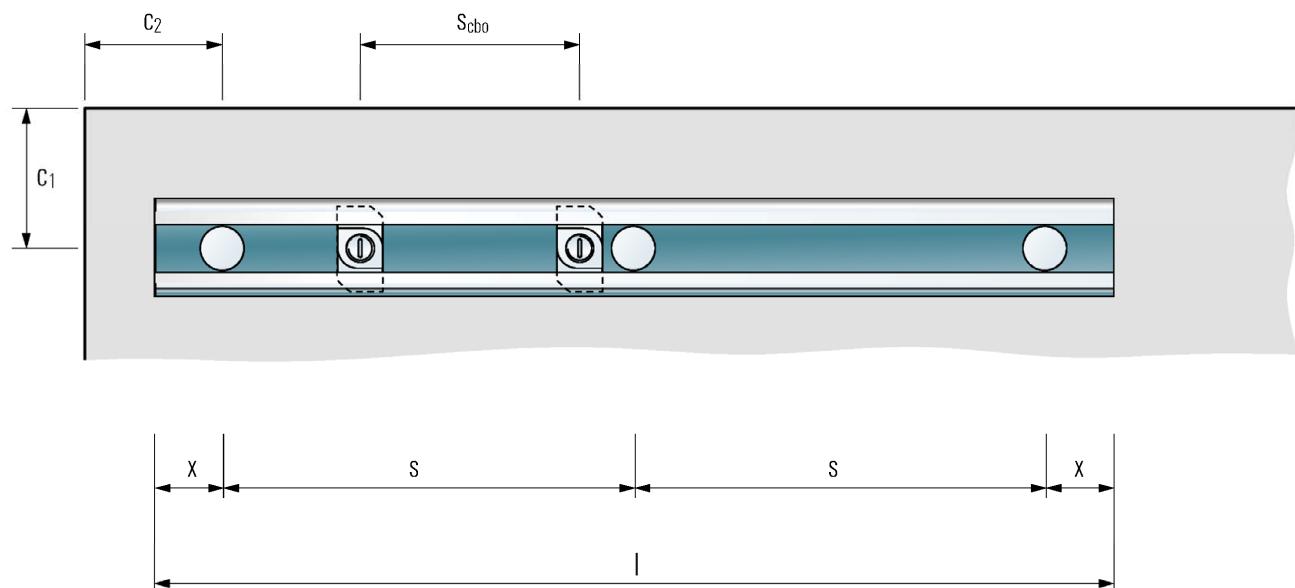


Table 8: Minimum spacing for channel bolts

Channel bolt	M8	M10	M12	M16	M20
Minimum spacing between channel bolts	40	50	60	80	100

fischer Anchor Channel FES with fischer Channel Bolts FBC

Intended Use
Installation parameters for fischer Anchor Channels FES


Annex B3

Table 9: Required installation torque T_{inst}

fischer Anchor channel FES-	fischer Channel Bolt FBC-		T_{inst} ¹⁾ $T_{inst,g}$	[Nm] Steel - steel contact $T_{inst,s}$
C-28/15	28/15	M8	7	15
		M10	10	30
		M12	13	45
C-38/17	38/17	M10	15	30
		M12	20	45
H-S-29/20	S-29/20	M12	80	80
H-S-38/23	S-38/23	M12	80	80
		M16	100	100
C-38/17	40/22	M12	40	80
		M16	50	100
H(-I)-40/22 C-40/25	40/22	M10	15	30
		M12	25	45
		M16	50	100
C-49/30 H(-I)-50/30 C-54/33 H(-I)-52/34	50/30	M10	15	30
		M12	25	45
		M16	60	100
		M20	75	230
H(-I)-50/30, H(-I)-52/34	N-50/30	M20	²⁾	400

¹⁾ T_{inst} must not be exceeded

²⁾ No performance assessed

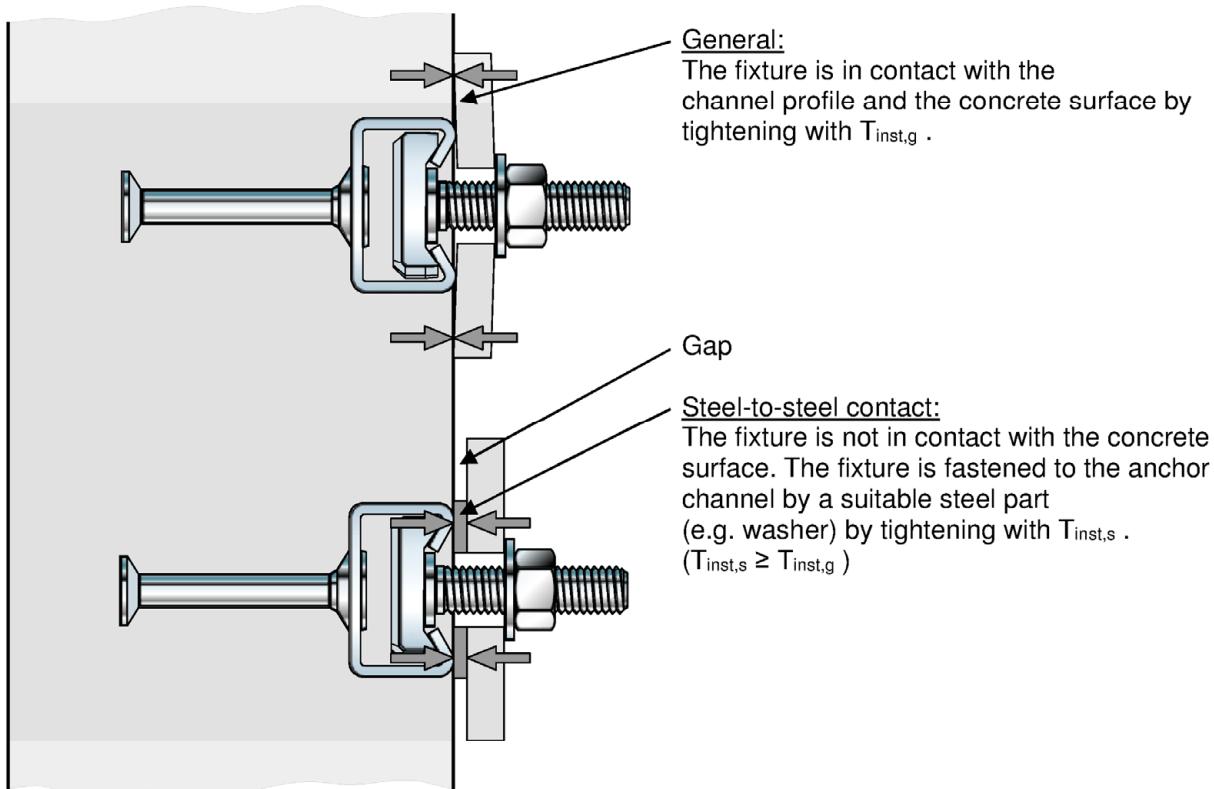

fischer Anchor Channel FES with fischer Channel Bolts FBC

Intended Use


Installation parameters for fischer Channel Bolts FBC

Annex B4

fischer



Anchor Channel FES

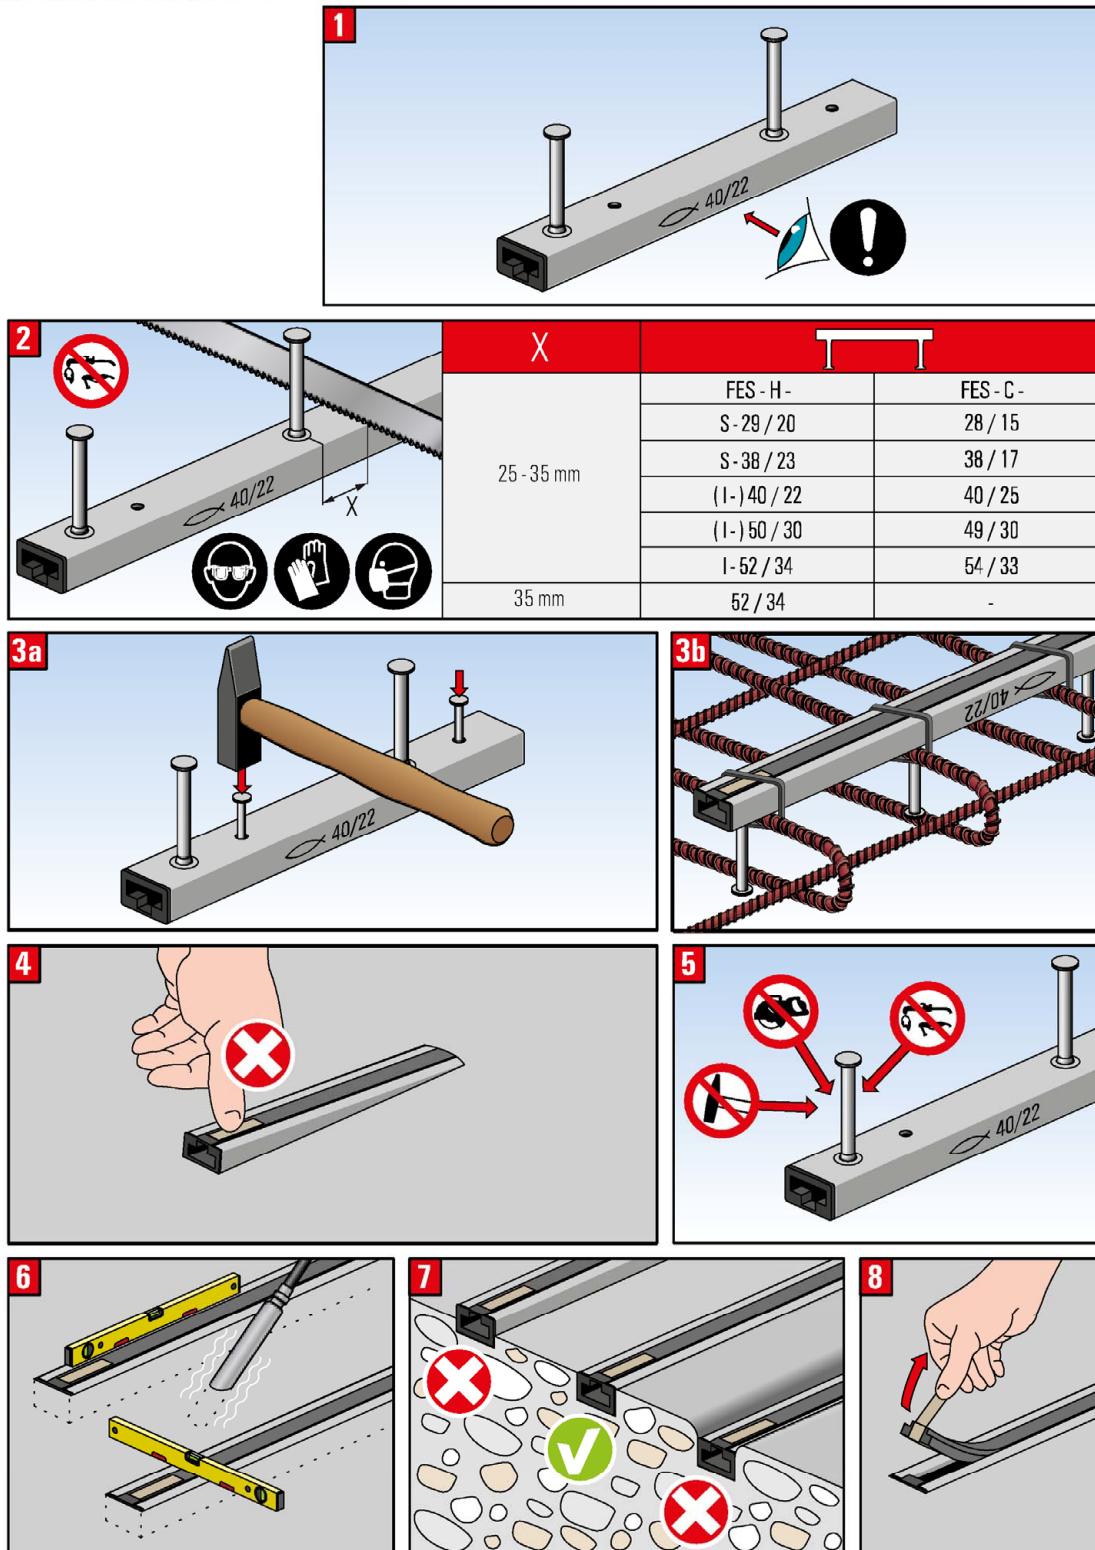

fischer Anchor Channel FES with fischer Channel Bolts FBC

Intended Use


Installation instruction for fischer Anchor Channels FES

Annex B5












fischer



Channel Bolts FBC

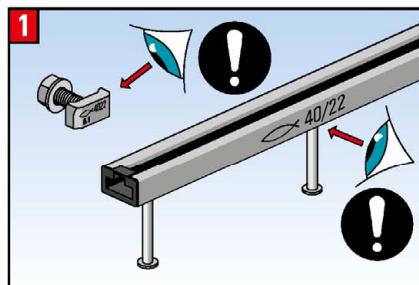

FBC-	FES-H-(I-)	FES-C-
2815	-	28 / 15
3817	-	38 / 17
4022	40 / 22	40 / 25
5030	50 / 30 52 / 34	49 / 30 54 / 33

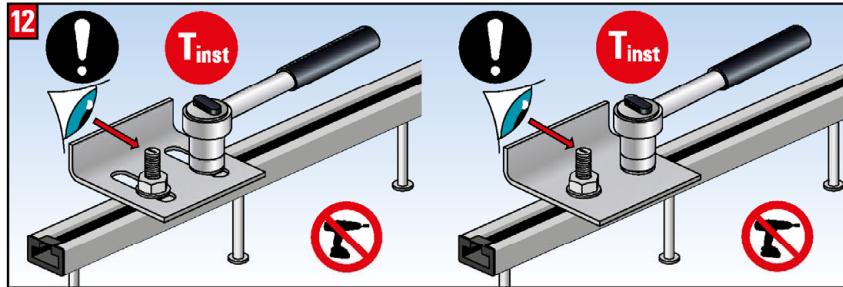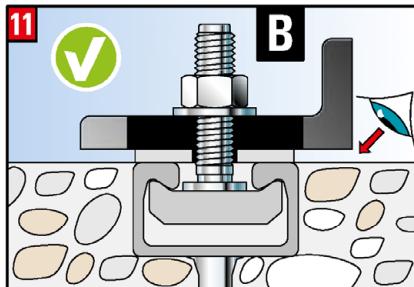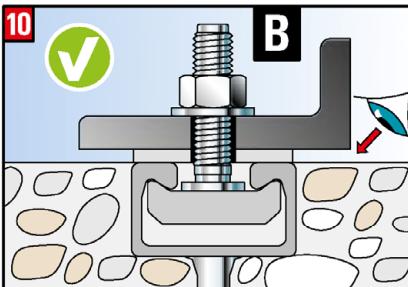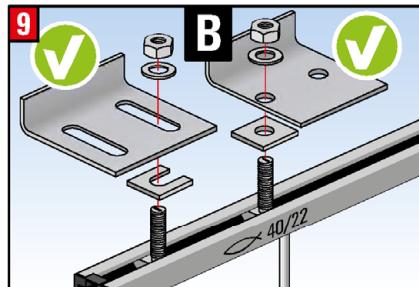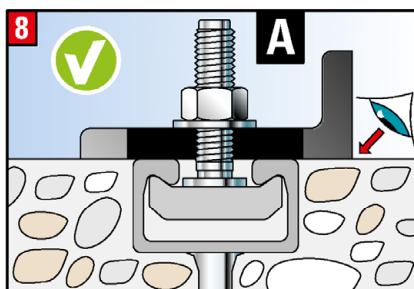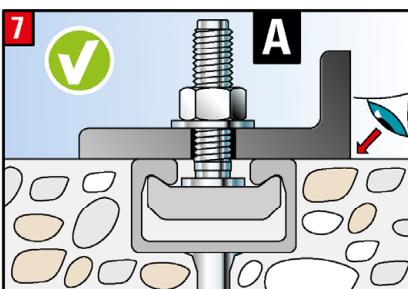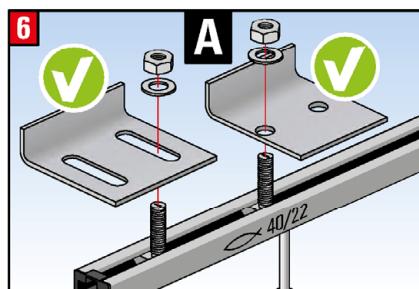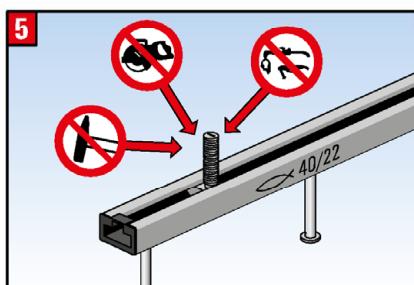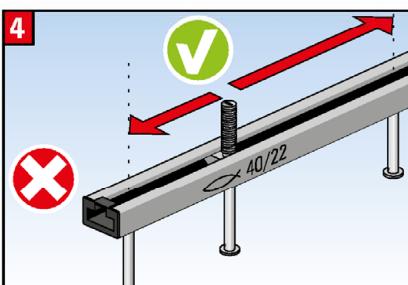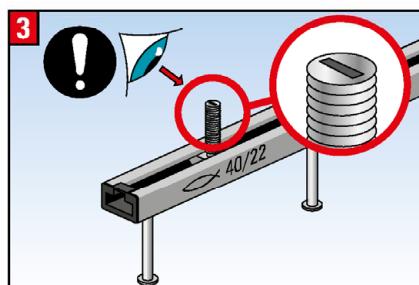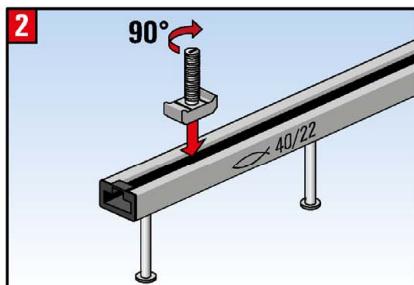

FBC	T_{inst} [Nm]	M8	M10	M12	M16	M20
2815	A	7	10	13	-	-
	B	15	30	45	-	-
3817	A	-	15	20	-	-
	B	-	30	45	-	-
4022	A	-	15	25	50	-
	B	-	30	45	100	-
5030	A	-	15	25	60	75
	B	-	30	45	100	230

T_{inst} must not be exceeded.

fischer Anchor Channel FES with fischer Channel Bolts FBC


Intended Use

Installation instruction for fischer Channel Bolts FBC













Annex B6



Serrated Channel Bolts FBC-S

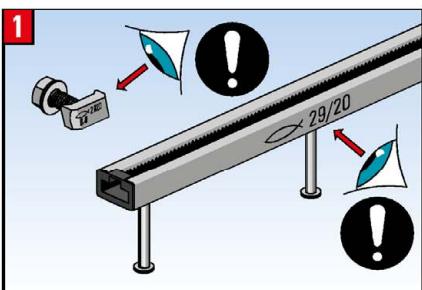

FBC-S-	FES-H-S-	FES-C-
2920	29 / 20	-
3823	38 / 23	38 / 17

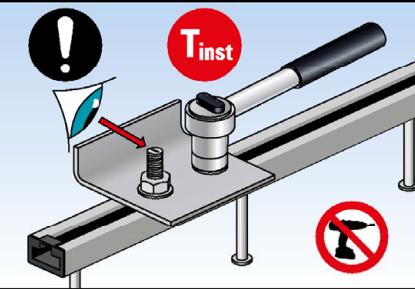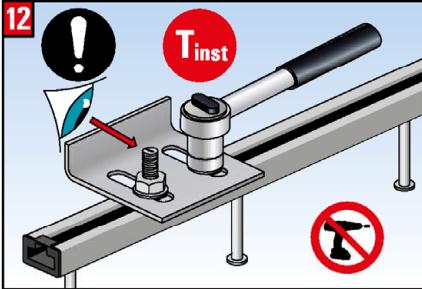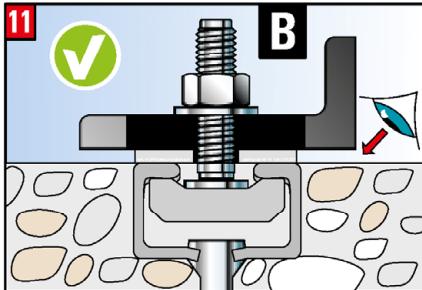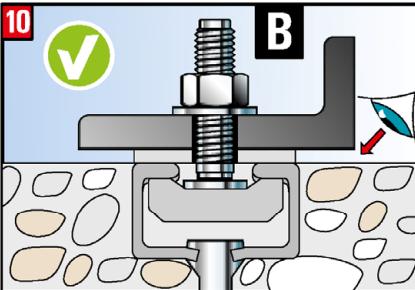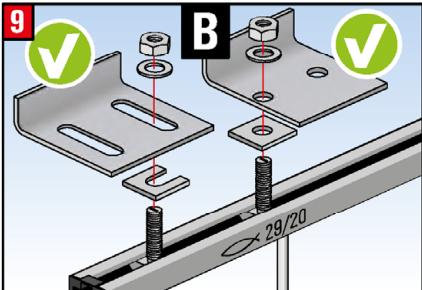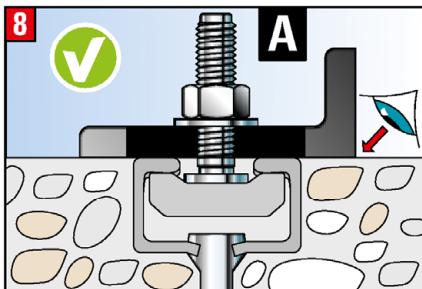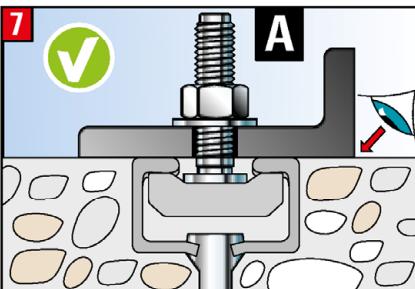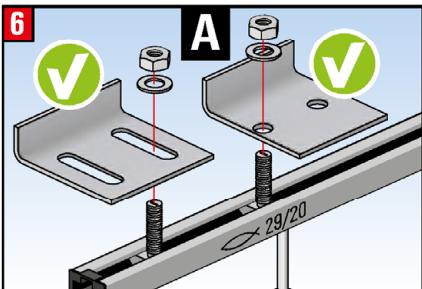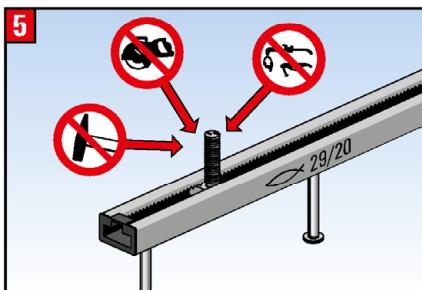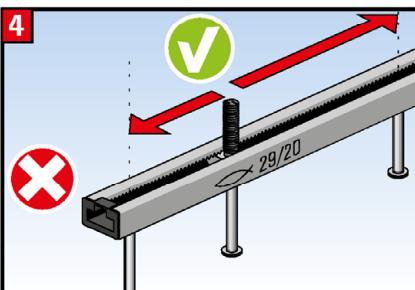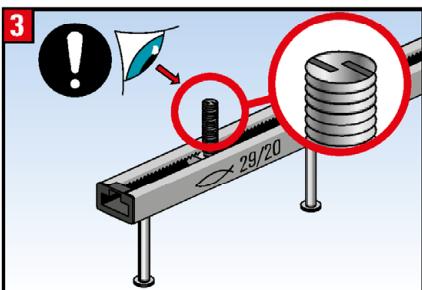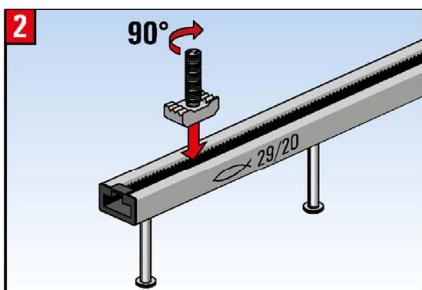

FBC-S-	FES-	T _{inst} [Nm]	M12	M16
2920	H-S-29 / 20	A	80	-
		B	80	-
3823	H-S-38 / 23	A	80	100
		B	80	100
	C-38 / 17	A	40	50
		B	80	100

T_{inst} must not be exceeded.

fischer Anchor Channel FES with fischer Channel Bolts FBC

Intended Use


Installation instruction for Serrated fischer Channel Bolts FBC-S

Annex B7









fischer



Notching Channel Bolts FBC-N

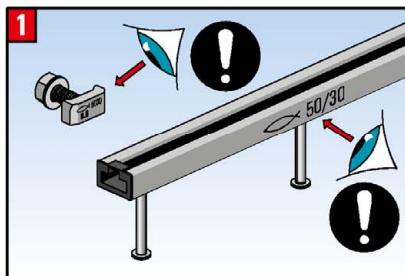

1		!	50/30	50 / 30	52 / 34
5030					

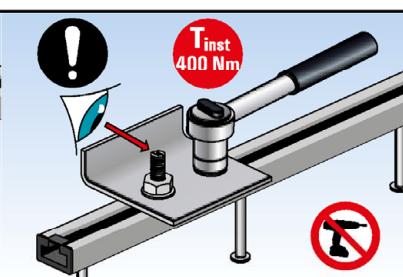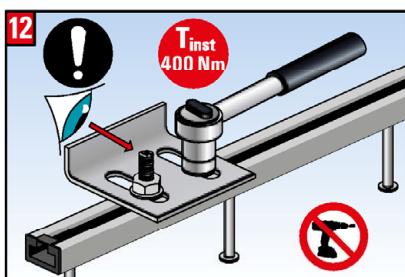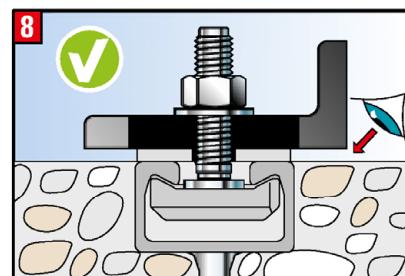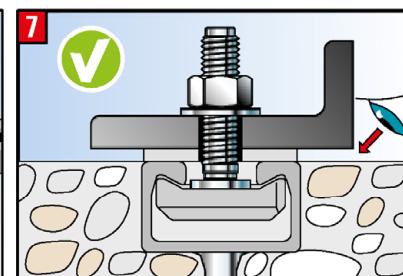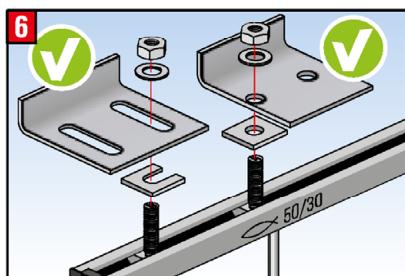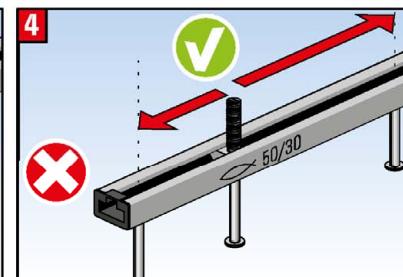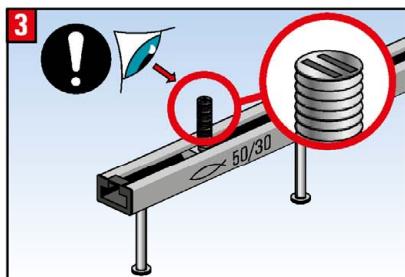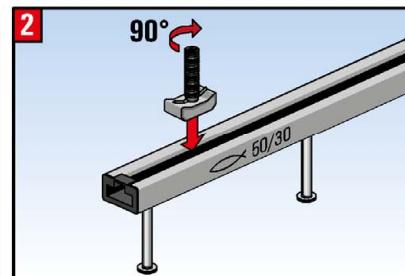

T_{inst} must not be exceeded.

fischer Anchor Channel FES with fischer Channel Bolts FBC

Intended Use

Installation instruction for Notching fischer Channel Bolts FBC-N

Annex B8

Table 14: Characteristic resistances under shear load – steel failure of anchor channel

Anchor Channel FES-	C-28/15	C-38/17	H-S-29/20	H-S-38/23	C-40/25	C-49/30	C-54/33
Steel failure: Failure of anchor							
Characteristic resistance	$V_{Rk,s,a,y}$ [kN]	9	18	20,2	30,3	20 40 40	31 60 60
	$V_{Rk,s,a,x}$ [kN]	-2)	-2)	18,8	18,8	-2) -2) -2)	55 100 100
Partial factor	$\gamma_{Ms}^1)$	[-]			1,8		
Failure of connection between anchor and channel							
Characteristic resistance	$V_{Rk,s,c,y}$ [kN]	9	18	20,2	30,3	20 40 40	31 60 60
	$V_{Rk,s,c,x}$ [kN]	-2)	-2)	12,1	18,2	-2) -2) -2)	55 100 100
Partial factor	$\gamma_{Ms}^1)$	[-]			1,8		
Local failure by flexure of channel lips under shear load perpendicular to the longitudinal axis of the channel							
Characteristic spacing of channel bolts for $V_{Rk,s,l}$	$s_{l,v}$ [mm]	56	76	60	76	80 80 80	100 100 100
Characteristic resistance	$V_{Rk,s,l,y}^0$ [kN]	9	18	20,2	30,3	20 40 40	55 100 100
Partial factor	$\gamma_{Ms}^1)$	[-]			1,8		

¹⁾ In absence of other national regulations

²⁾ No performance assessed.

Table 15: Characteristic resistance for shear load in direction of the longitudinal axis of the channel – steel failure

Anchor Channel FES-	H-S-29/20	H-S-38/23	H-40/22	H-50/30	H-52/34
Steel failure: Connection between channel lips and channel bolt					
Characteristic resistance	$V_{Rk,s,l,x}$ [kN]	FBC-S-29/20-M12-8.8 FBC-S-38/23-M12-8.8 FBC-S-38/23-M16-8.8 FBC-N-50/30-M20-8.8	22,5 -2) -2) -2)	-2) 23,2 -2) -2)	-2) -2) -2) 18,7
Installation factor	$\gamma_{inst}^1)$	[-]	1,2	1	-2) 1,4 1,4

¹⁾ In absence of other national regulations

²⁾ No performance assessed.

fischer Anchor Channel FES with fischer Channel Bolts FBC

Performance

Characteristic resistances of anchor channels under shear load

Annex C3

Table 19: Characteristic resistances under tension and shear load – steel failure of channel bolts

Channel bolt		M8	M10	M12	M16	M20
Steel failure, Characteristic tension resistance						
FBC-28/15						
N _{Rk,s}	[kN]	29,2	33,0	45,1	- ²⁾	- ²⁾
		- ²⁾	46,4	67,4	- ²⁾	- ²⁾
		- ²⁾	- ²⁾	48,5	- ²⁾	- ²⁾
		- ²⁾	- ²⁾	67,4	71,5	- ²⁾
		- ²⁾	46,4	55,1	82,2	- ²⁾
		- ²⁾	46,4	67,4	96,5	127,2
		- ²⁾	- ²⁾	- ²⁾	- ²⁾	142,5
Partial factor	γ_{Ms} ¹⁾	[-]	1,5			
Characteristic shear resistance						
V _{Rk,s,x} = V _{Rk,s,y}		[kN]	14,6	23,2	33,7	62,8
Partial factor	γ_{Ms} ¹⁾	[-]	1,25			

¹⁾ In absence of other national regulations

²⁾ Combination not available

fischer Anchor Channel FES with fischer Channel Bolts FBC

Performance

Characteristic resistances of channel bolts under tension and shear load

Annex C5

Table 20: Characteristic resistances under shear load with lever arm – steel failure of channel bolts


Channel bolt ²⁾	M8	M10	M12	M16	M20			
Steel failure								
Characteristic bending resistance	$M^0_{Rk,s}$ ³⁾	[Nm]	FBC-(S-) (N-)	30,0	59,8	104,8	266,4	519,3
Partial factor	γ_{Ms} ¹⁾	[-]				1,25		
Internal lever arm	a	[mm]	FBC-28/15	16,7	18,1	19,4	-3)	-3)
			FBC-38/17	-3)	22,7	24,0	-3)	-3)
			FBC-S-29/20	-3)	-3)	20,0	-3)	-3)
			FBC-S-38/23	-3)	-3)	23,7	25,7	-3)
			FBC-40/22	-3)	23,5	24,8	26,8	-3)
			FBC-50/30	-3)	27,7	29,0	31,0	33,3
			FBC-N-50/30	-3)	-3)	-3)	-3)	34,0

¹⁾ In absence of other national regulations

²⁾ Materials according to Annex A7, Table 6

³⁾ Combination not available

⁴⁾ The characteristic flexure resistance according to Table 19 is limited as follows:

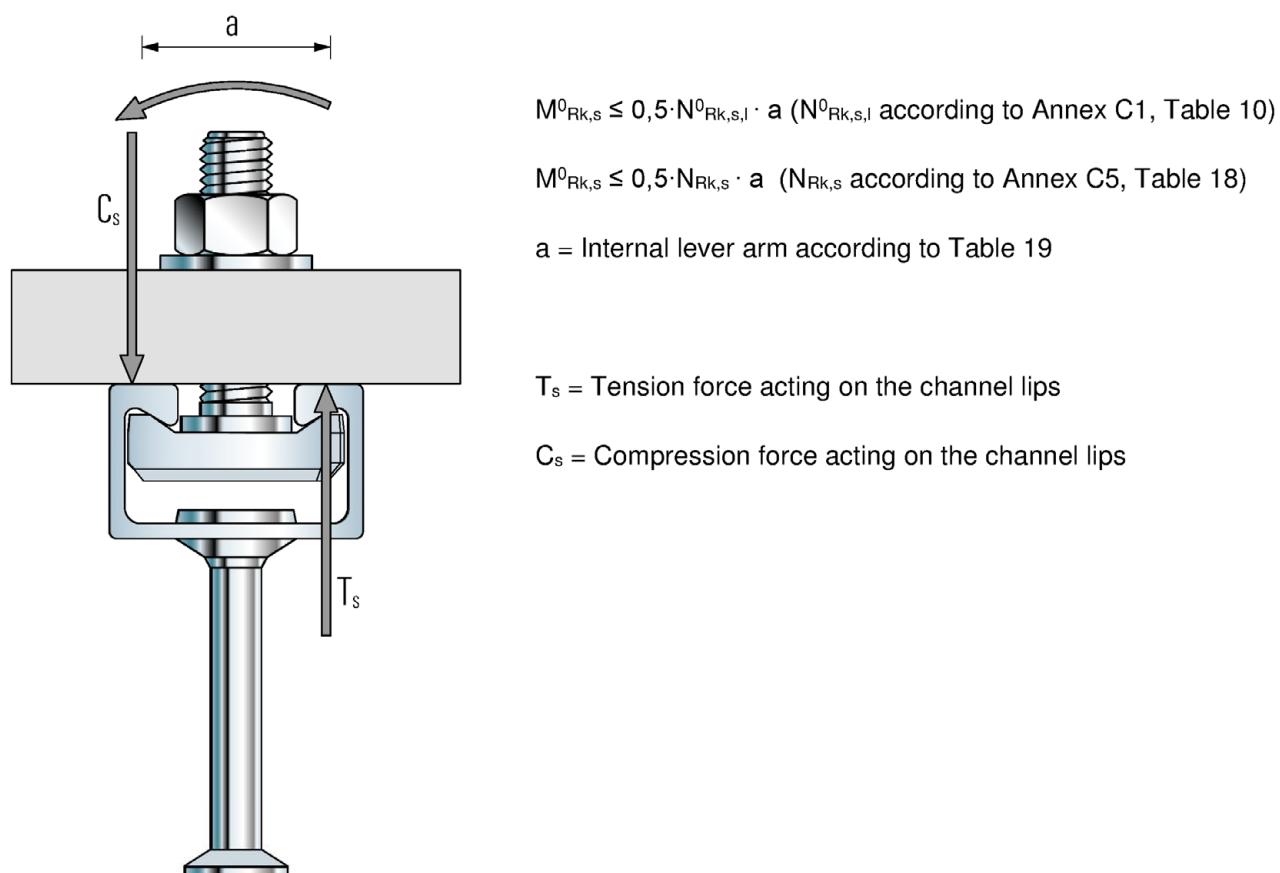

fischer Anchor Channel FES with fischer Channel Bolts FBC

Performance

Characteristic flexural resistances of channel bolts under shear load

Annex C6